


# PACKAGE 1 - CONSTRUCTION OF 6.018KM HDPE ARINA PIPELINE NETWORKS



Scale 1:2,500

697836 E  
9989948 N

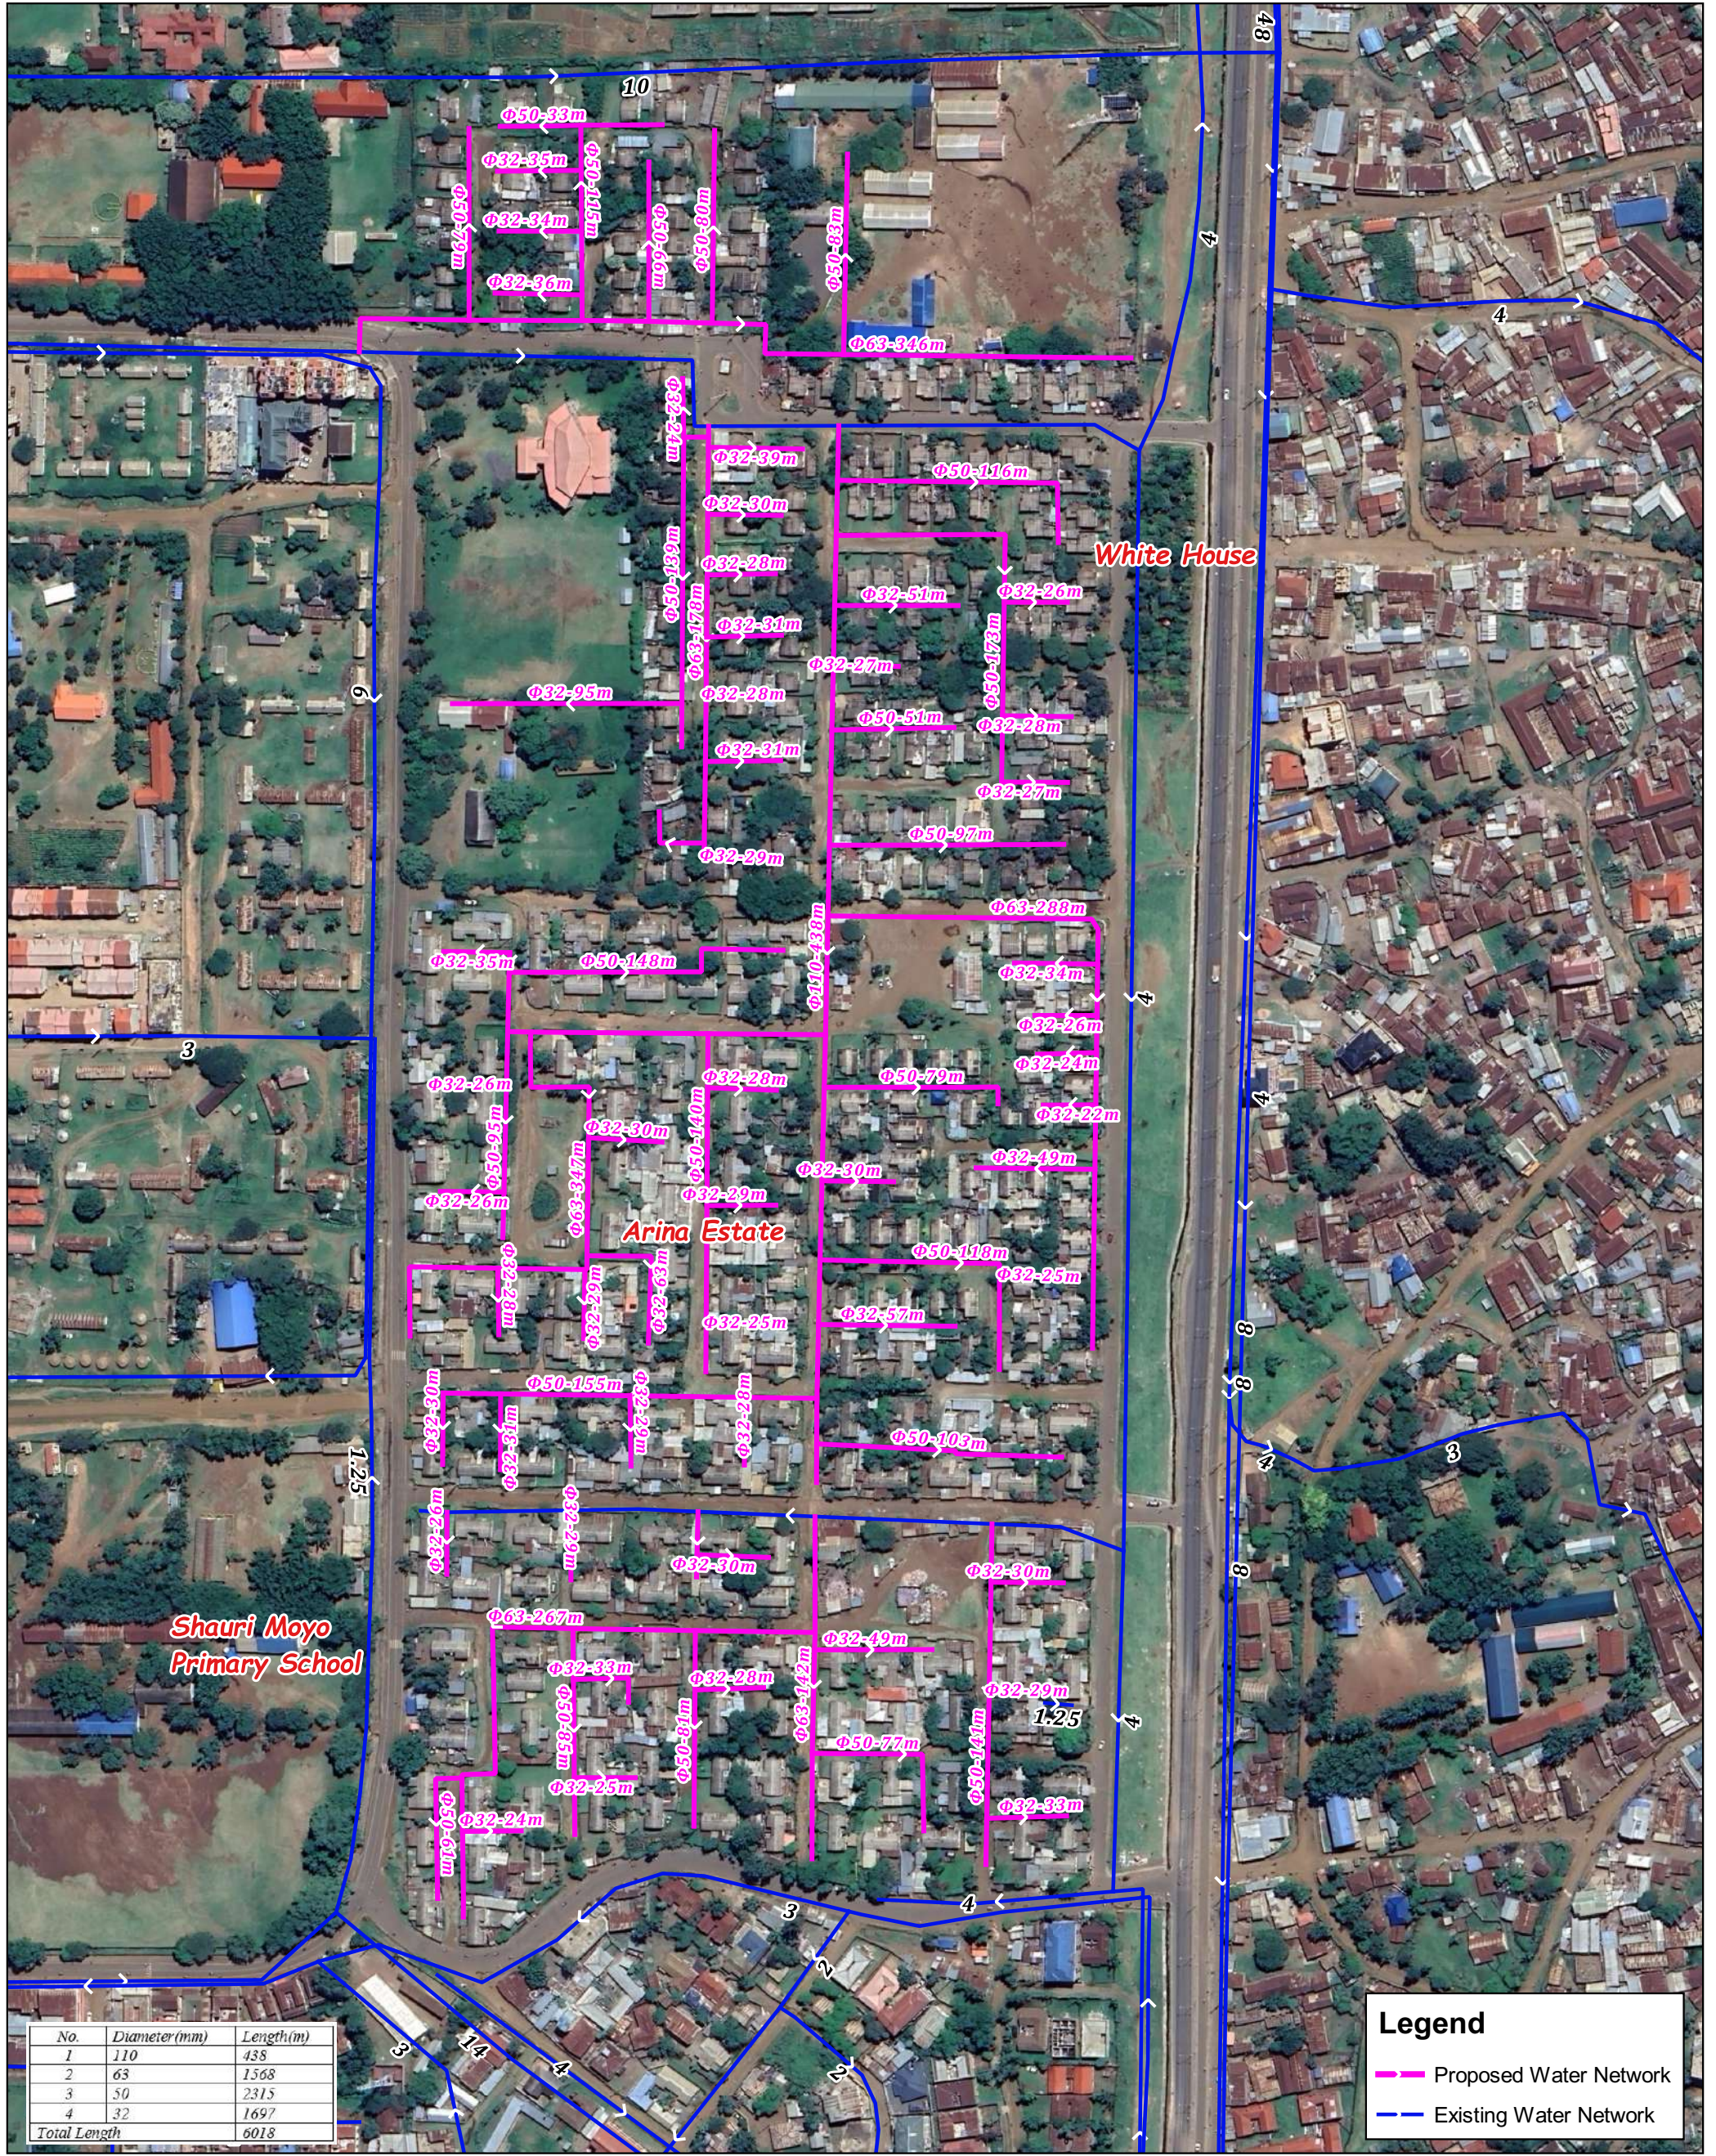


No.	Diameter(mm)	Length(m)
1	110	438
2	63	1568
3	50	2315
4	32	1697
<b>Total Length</b>		<b>6018</b>

**Legend**

- Proposed Water Network
- Existing Water Network

697150 E  
9989079 N

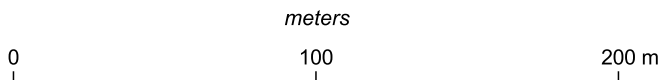

Map CRS: EPSG:32736  
Coordinate Units: Meters  
Map Scale: 1:2,500  
Project File: CLSG II.ggz  
Page Size: 297 x 420 mm  
Made with: QGIS 3.28 on Windows



Kisumu Water and Sanitation Company  
P.O. Box 3210 – 40100,  
Kisumu, Kenya

Drawn by: GIS Analyst  
Checked by: PDCE  
Approved by: CETS