


PACKAGE 4 - CONSTRUCTION OF 5KM HDPE GUBA PIPELINES



702678 E
9996400 N

Scale 1:12,000

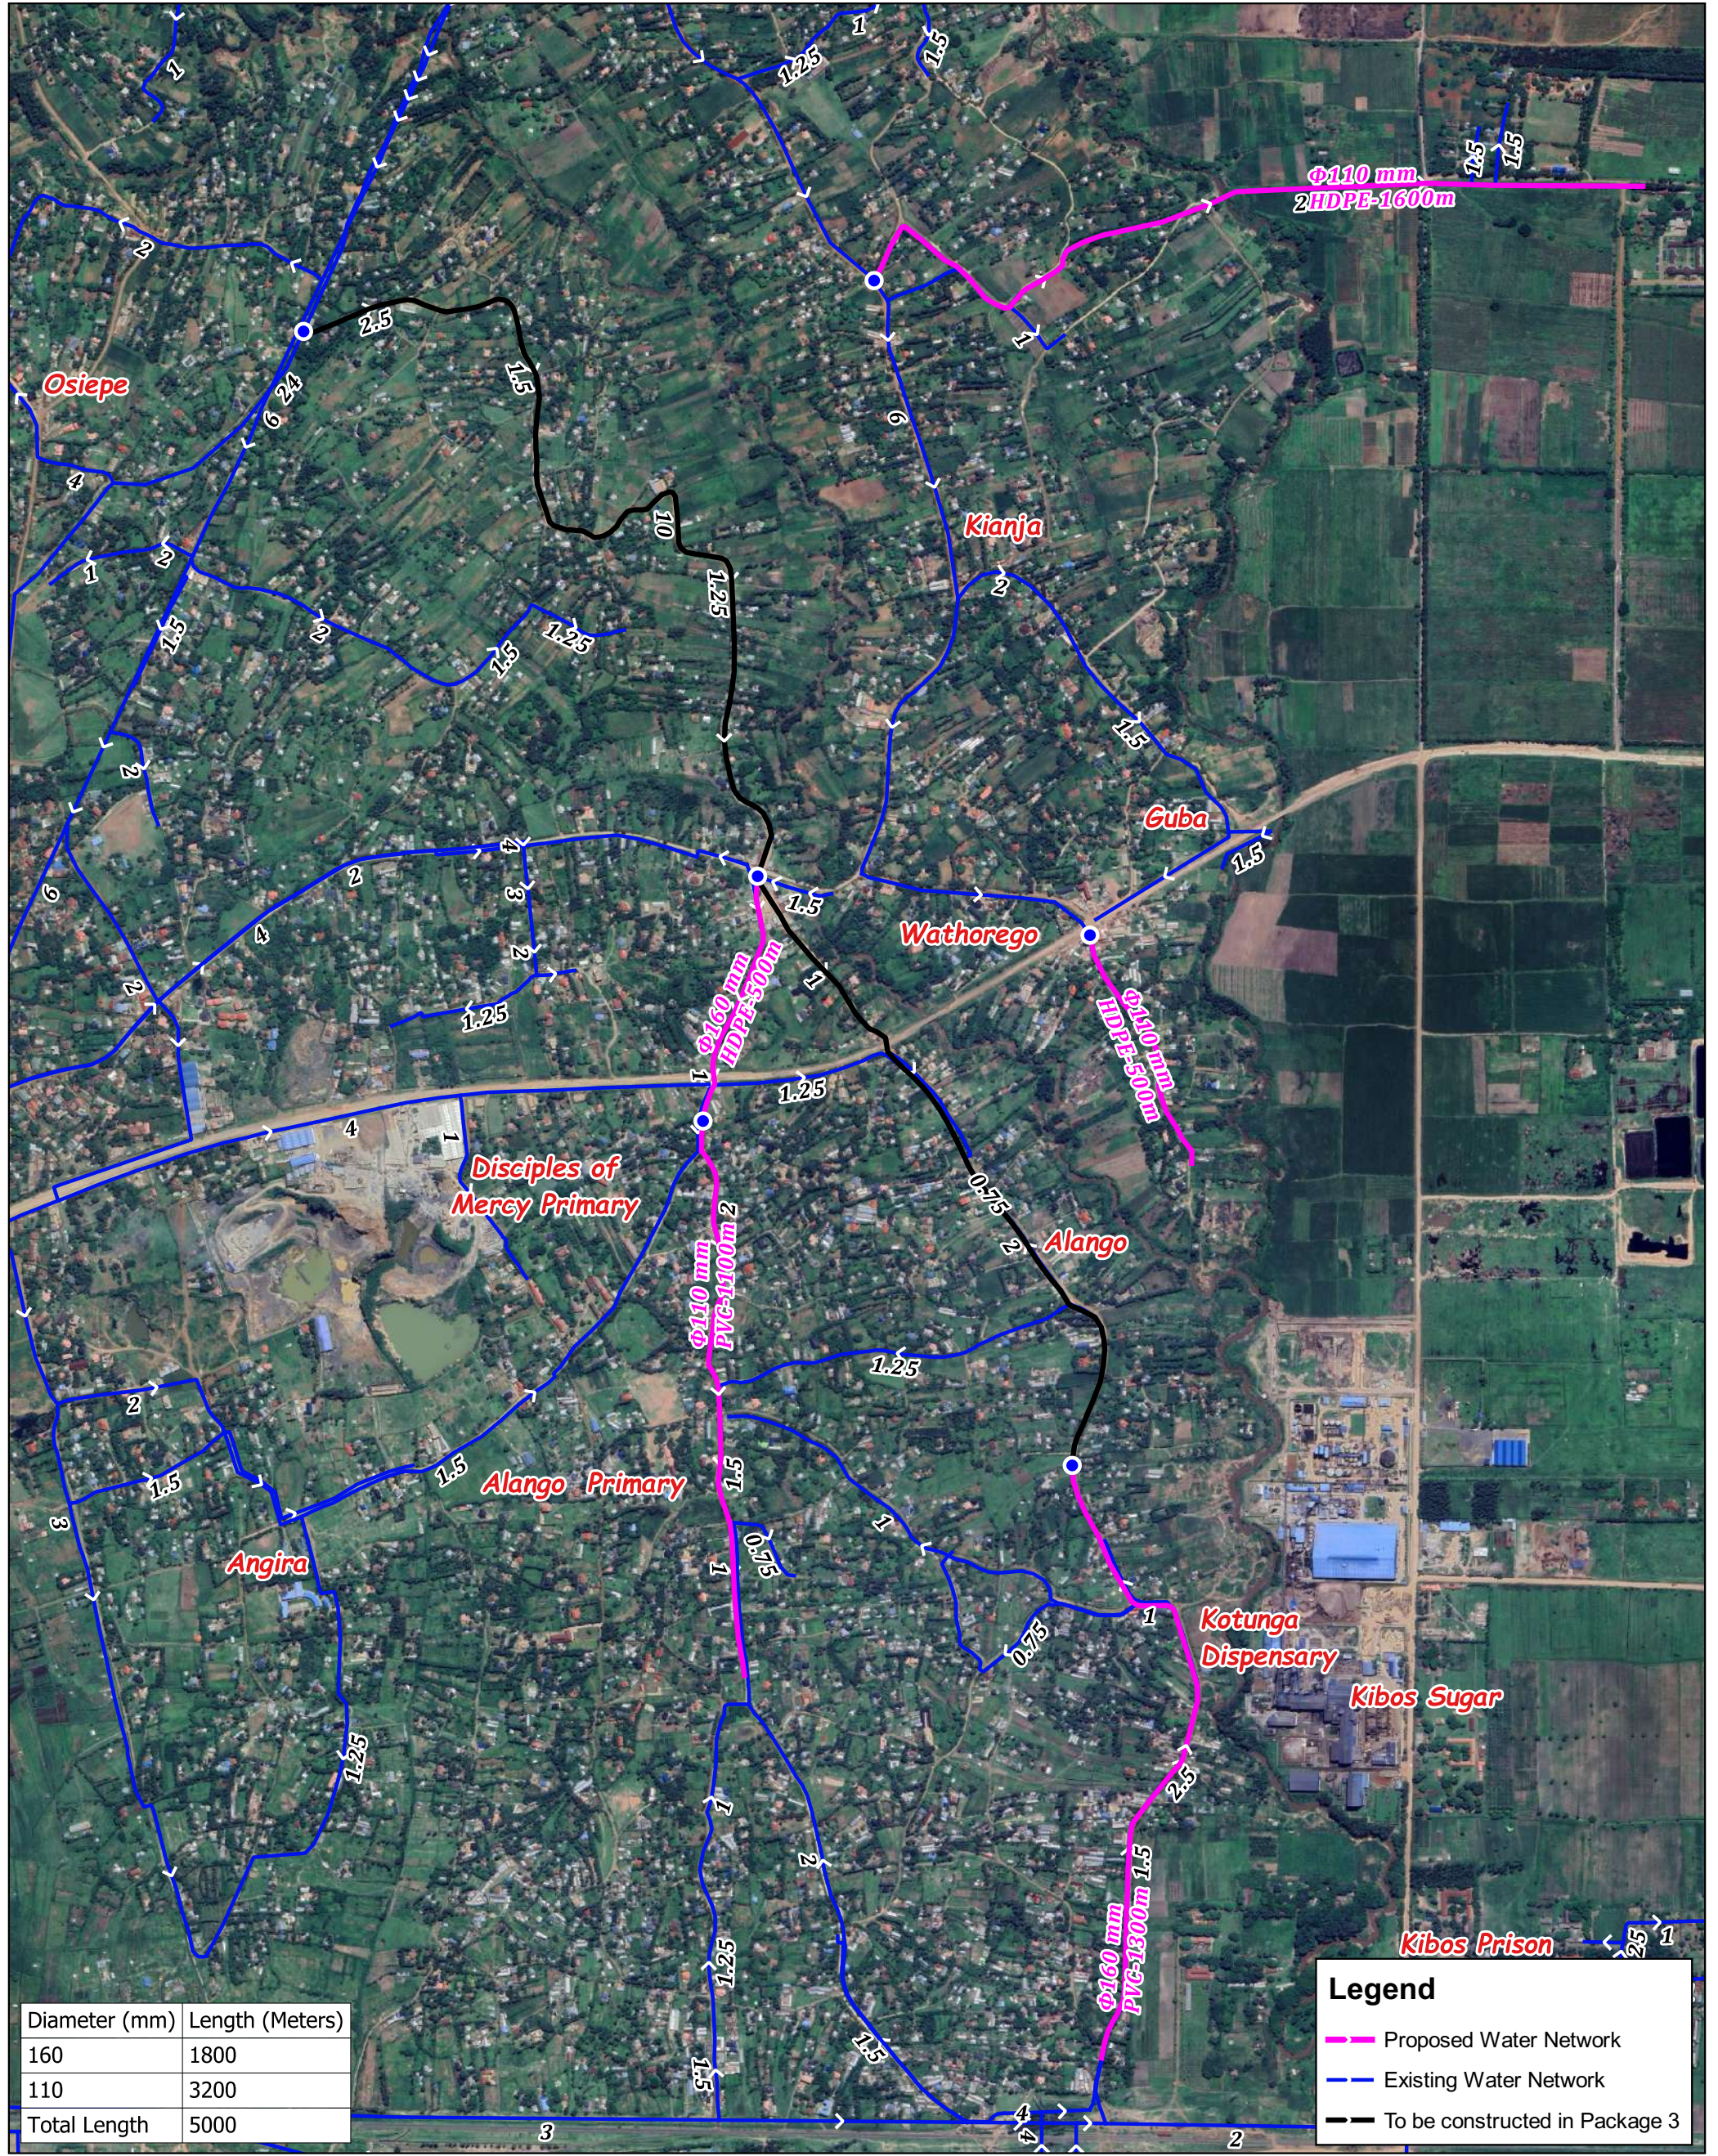


Diameter (mm)	Length (Meters)
160	1800
110	3200
Total Length	5000

Legend

- Proposed Water Network
- Existing Water Network
- To be constructed in Package 3

699387 E
9992226 N

meters

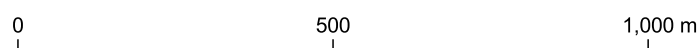

Map CRS: EPSG:32736
Coordinate Units: Meters
Map Scale: 1:12,000
Project File: CLSG II.qgz
Page Size: 297 x 420 mm
Made with: QGIS 3.28 on Windows



Kisumu Water and Sanitation Company
P.O. Box 3210 – 40100,
Kisumu, Kenya

Drawn by: GIS Analyst
Checked by: PDCE
Approved by: CETS