


PACKAGE 2 - CONSTRUCTION OF 4.45 KM HDPE FOR GUDKA ,LOWER RAILWAYS AND CBD PIPELINE NETWORKS




695685 E
9988876 N

Scale 1:2,250

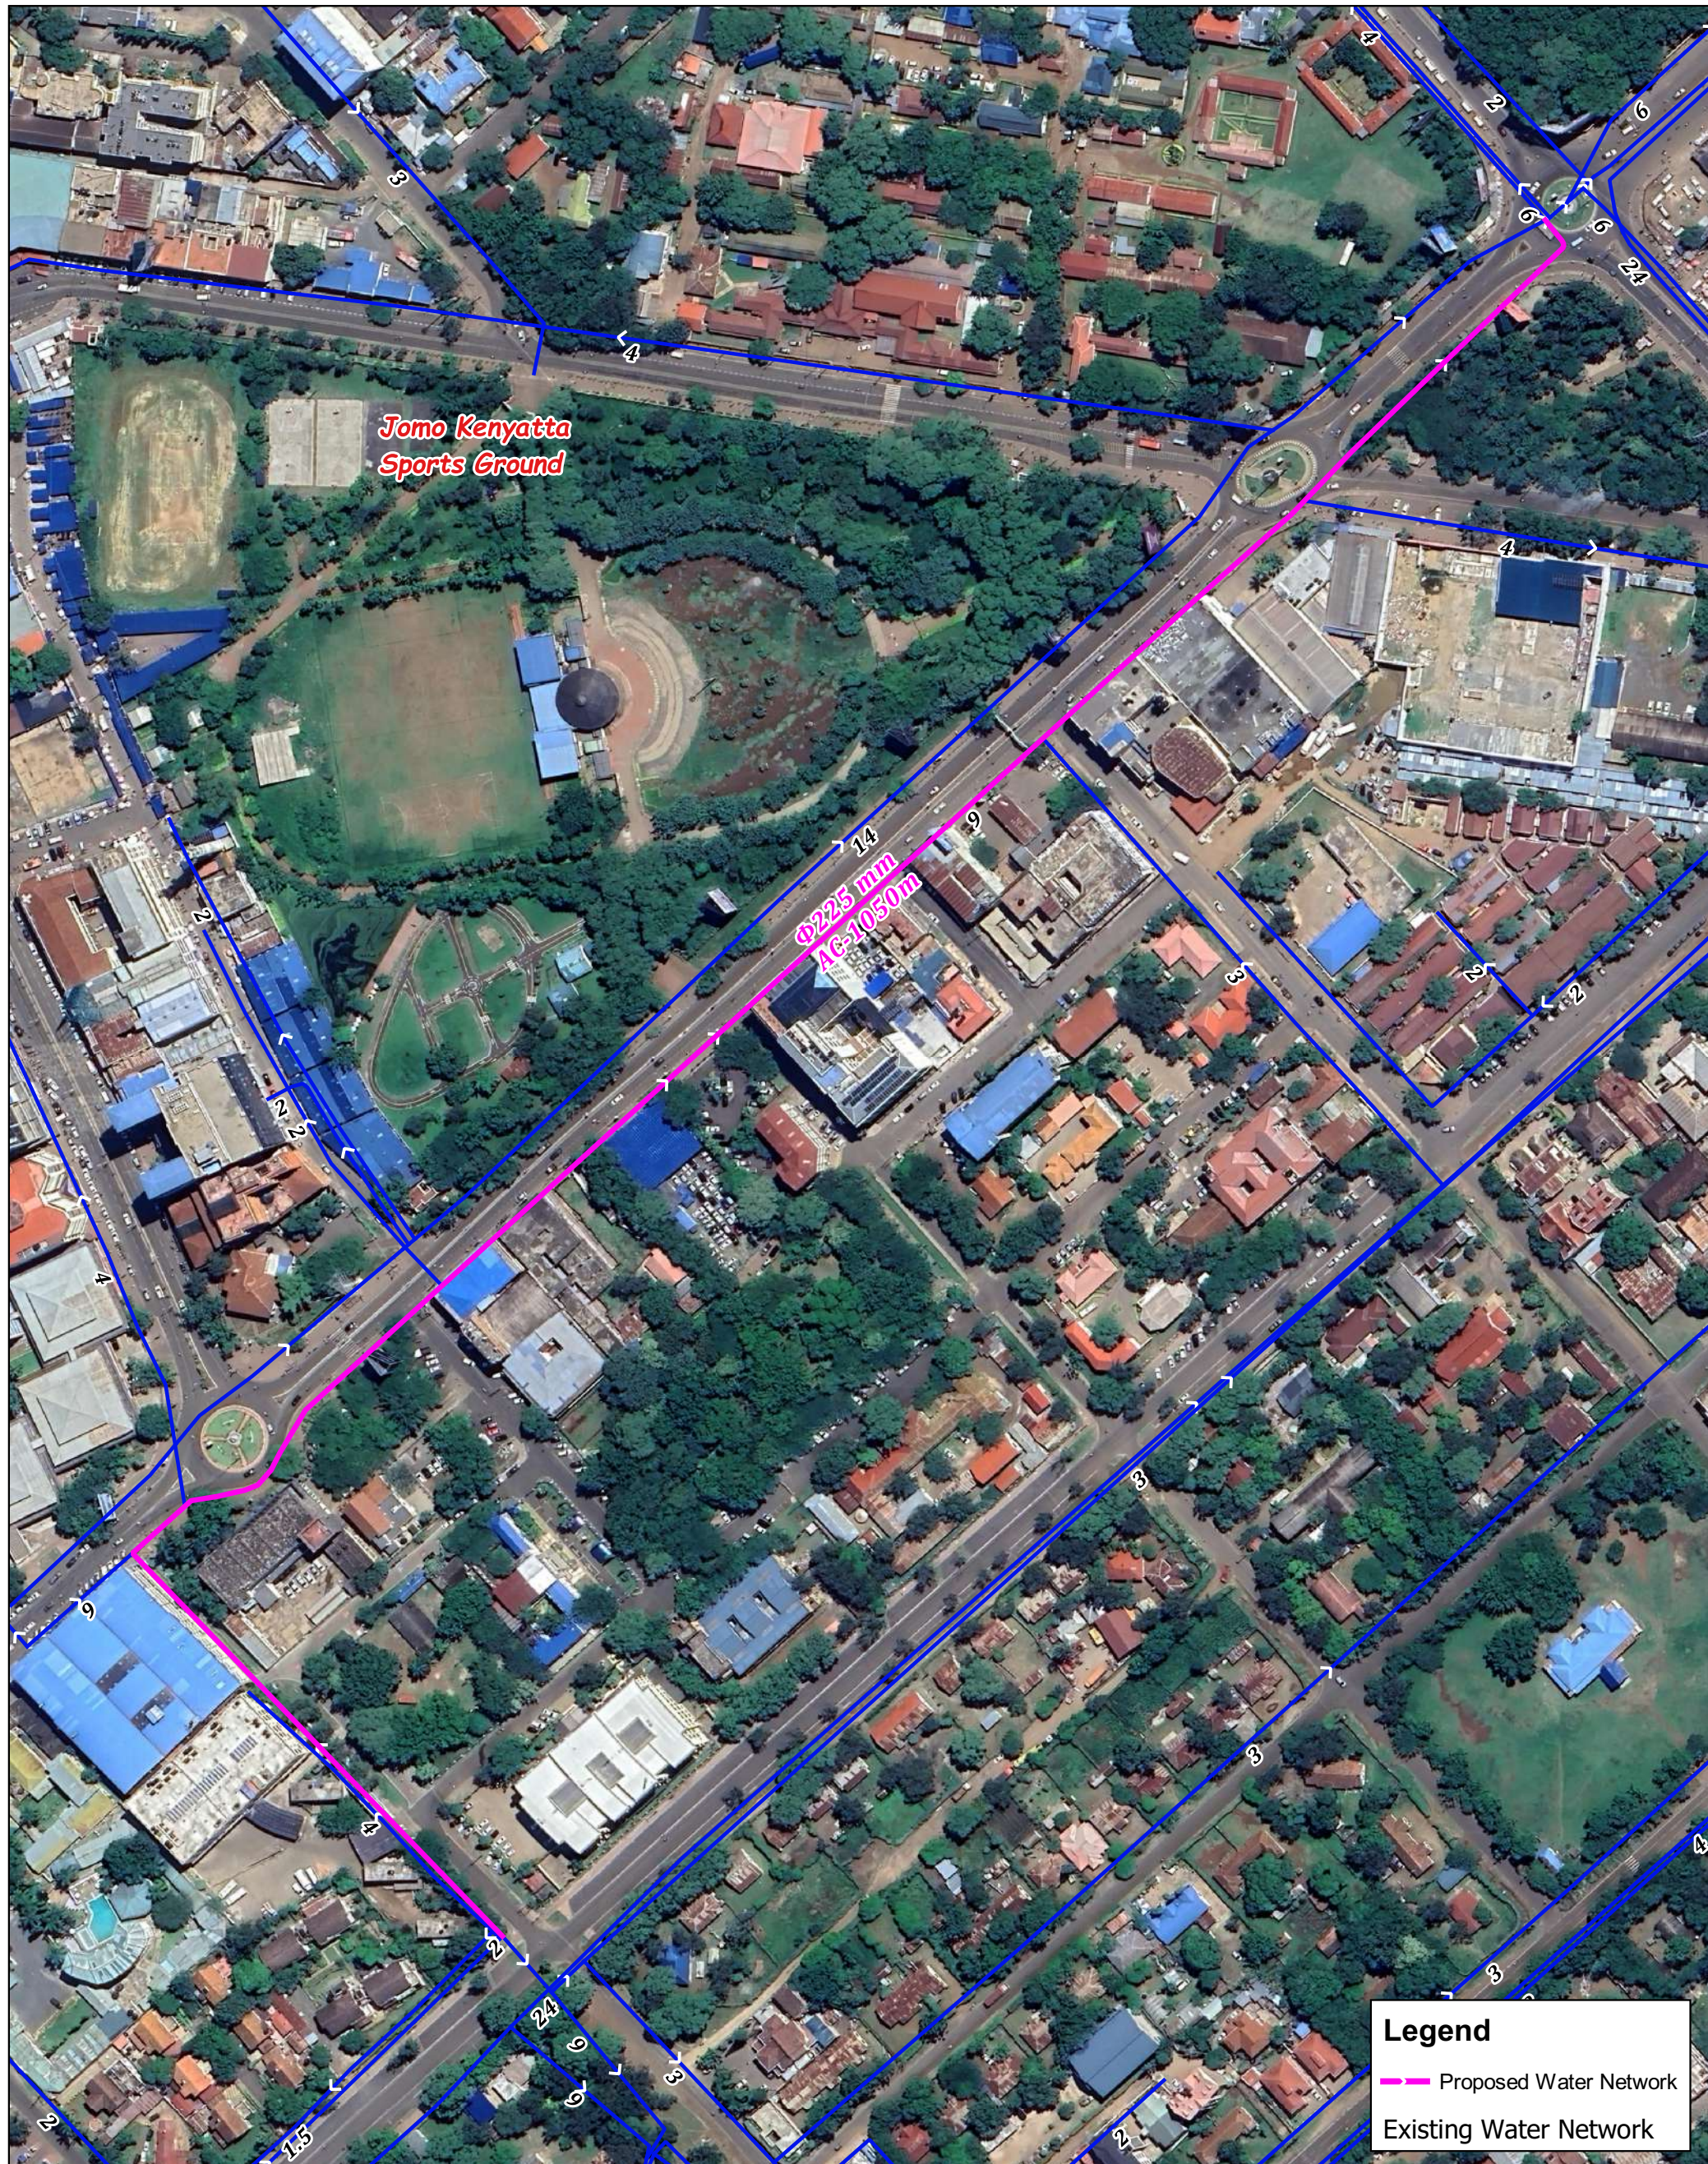

695068 E
9988094 N

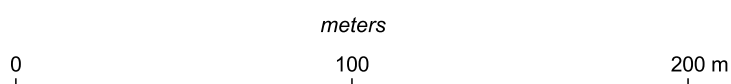

Map CRS: EPSG:32736
Coordinate Units: Meters
Map Scale: 1:2,250
Project File: CLSG II.qgz
Page Size: 297 x 420 mm
Made with: QGIS 3.28 on Windows



Kisumu Water and Sanitation Company
P.O. Box 3210 – 40100,
Kisumu, Kenya


Drawn by: GIS Analyst
Checked by: PDCE
Approved by: CETS

PACKAGE 2 - CONSTRUCTION OF 4.45 KM HDPE FOR GUDKA ,LOWER RAILWAYS AND CBD PIPELINE NETWORKS




Scale 1:900

698867 E
9990680 N

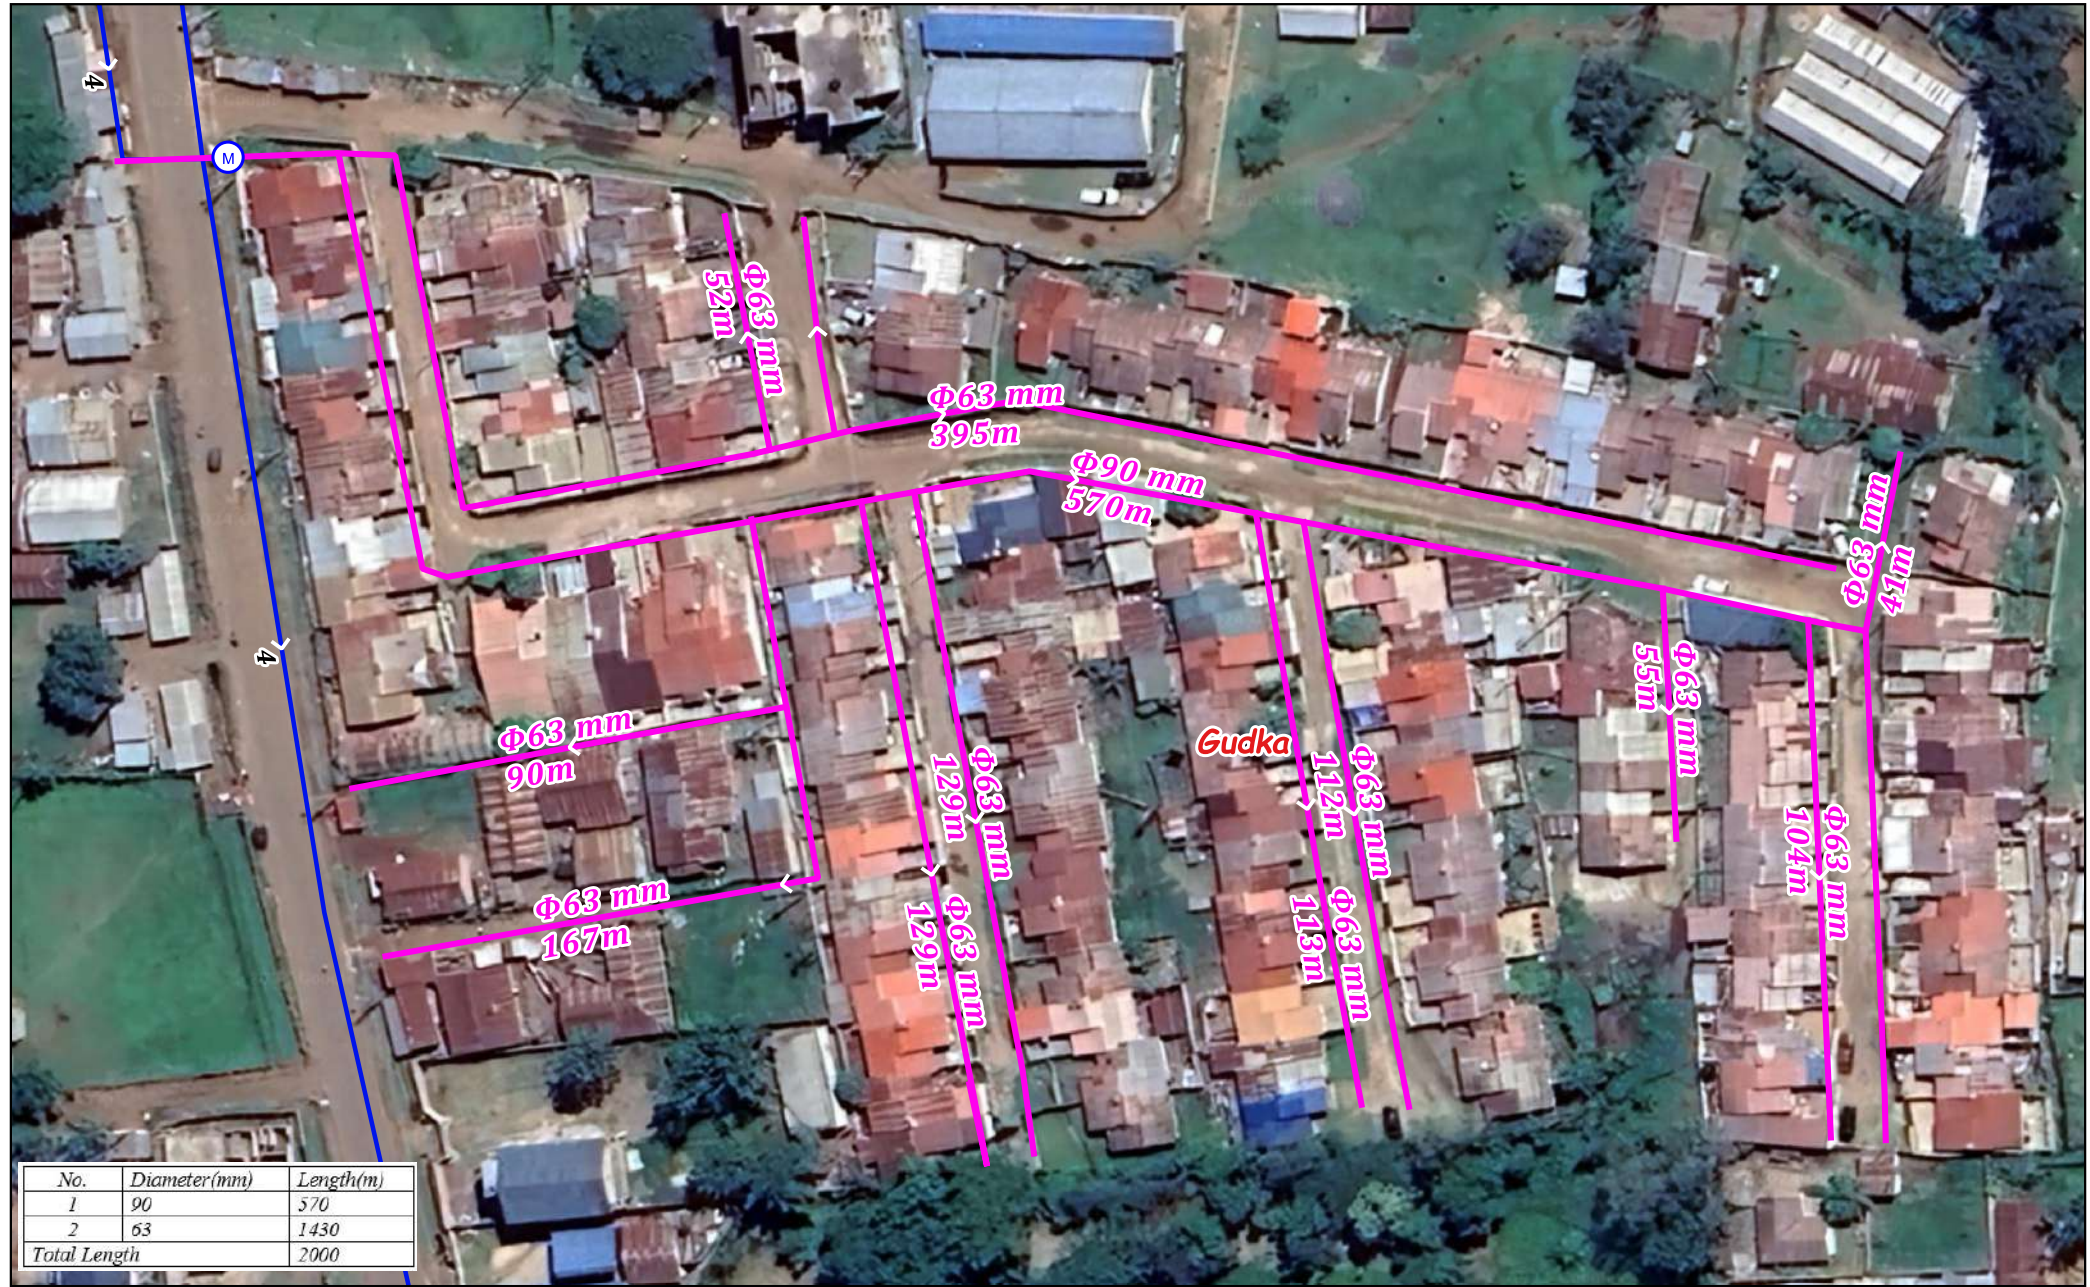


Scale 1:2250

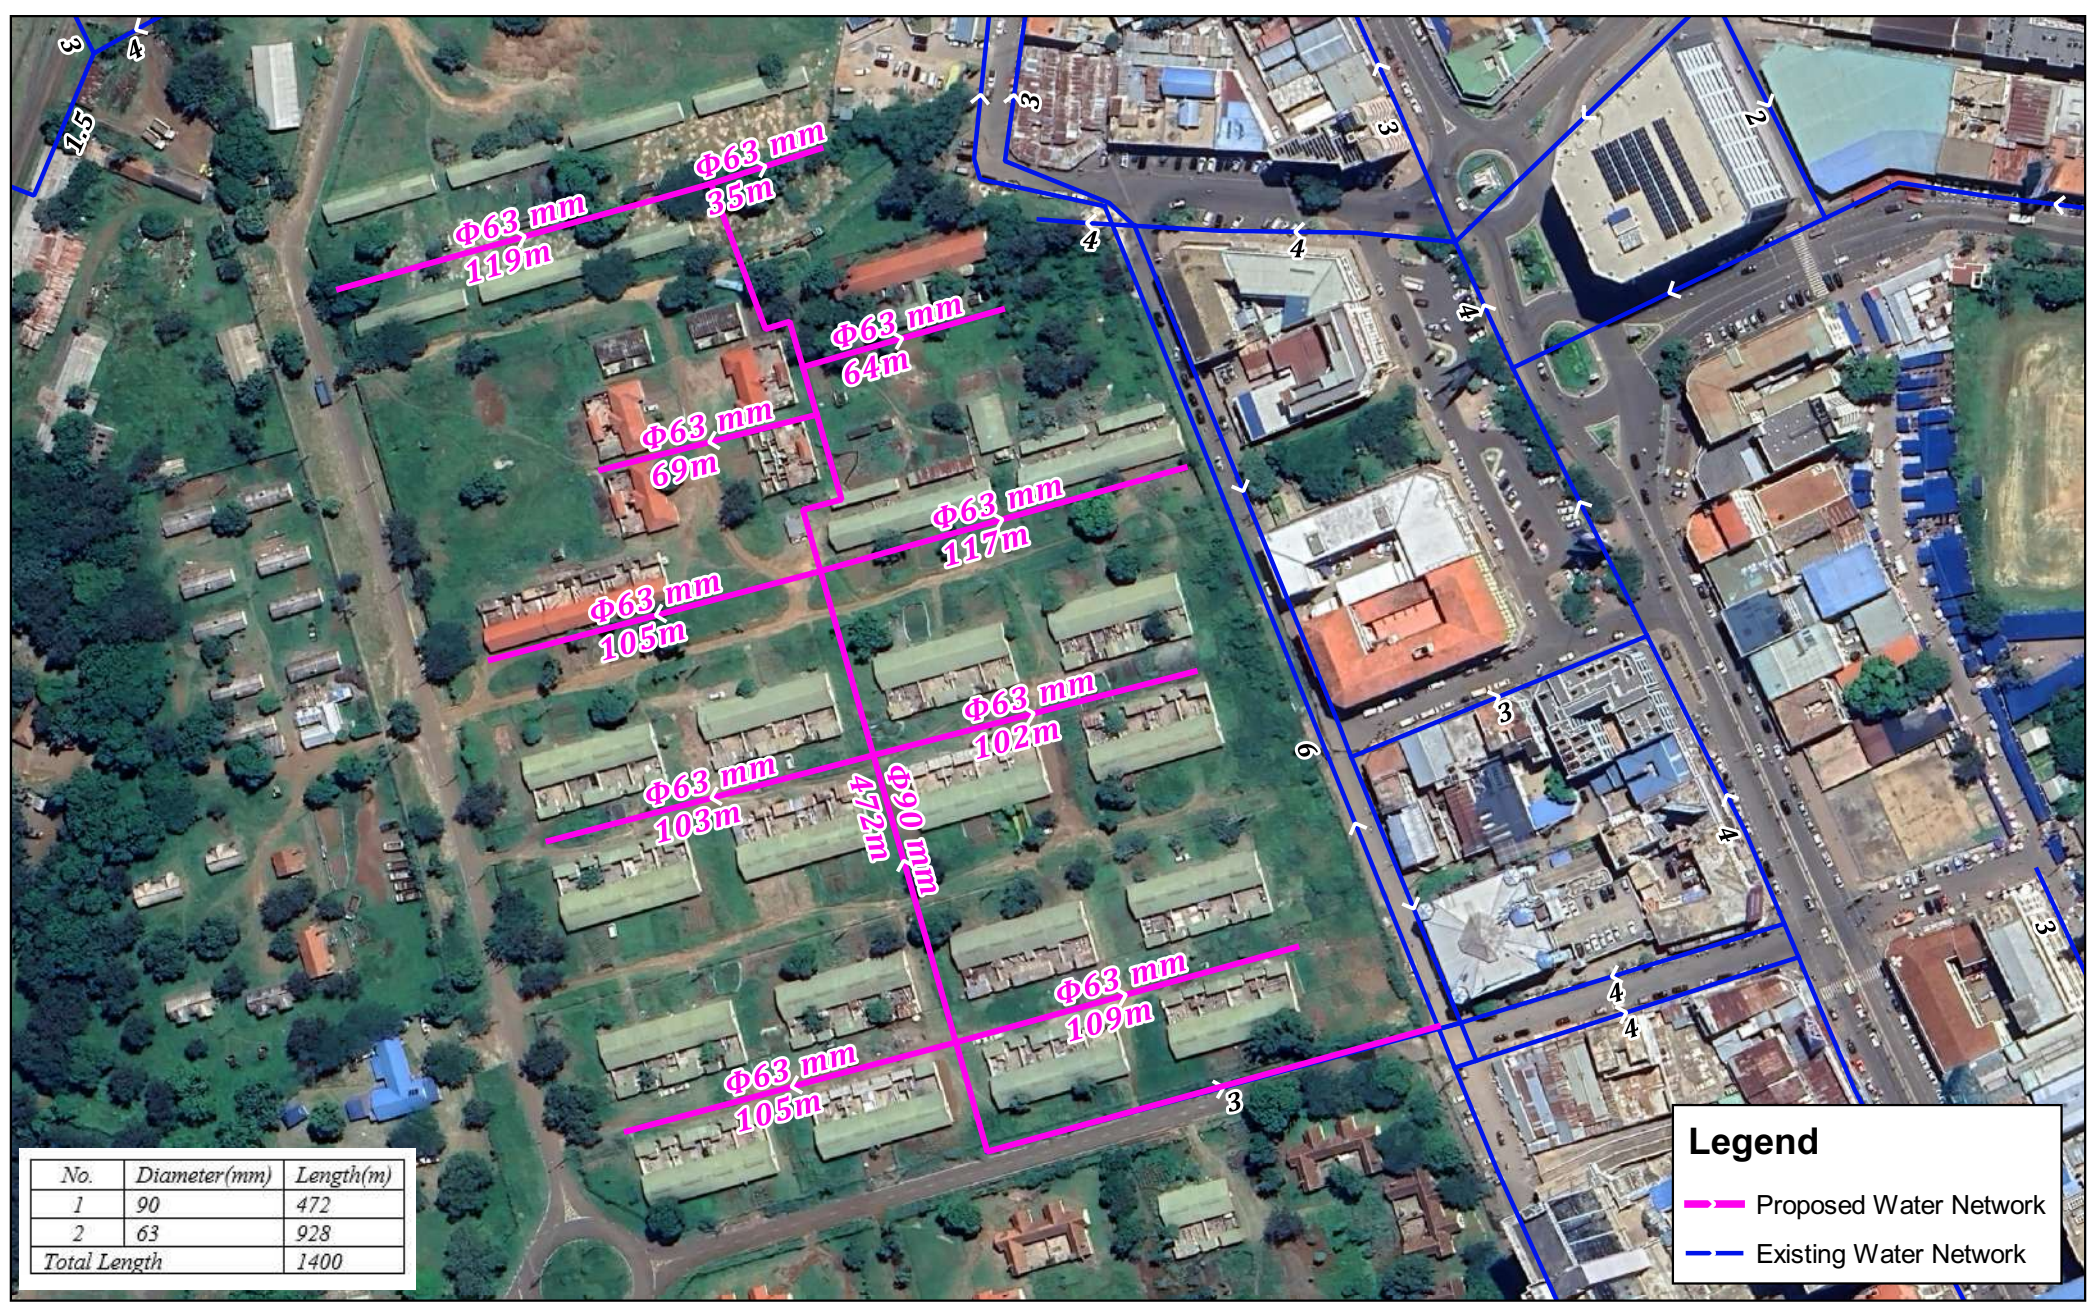

Legend

- Proposed Water Network
- Existing Water Network

698620 E
9990528 N

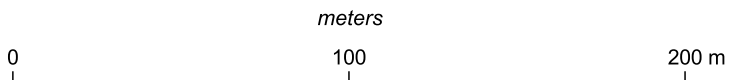

Map CRS: EPSG:32736
Coordinate Units: Meters
Map Scale: 1:900
Project File: CLSG II.qgz
Page Size: 297 x 420 mm
Made with: QGIS 3.28 on Windows



Kisumu Water and Sanitation Company
P.O. Box 3210 – 40100,
Kisumu, Kenya

Drawn by: GIS Analyst
Checked by: PDCE
Approved by: CETS