


PACKAGE 3 - CONSTRUCTION OF 3.4 KM HDPE KAMALER PIPELINES



Scale 1:10,000

702274 E
9996473 N

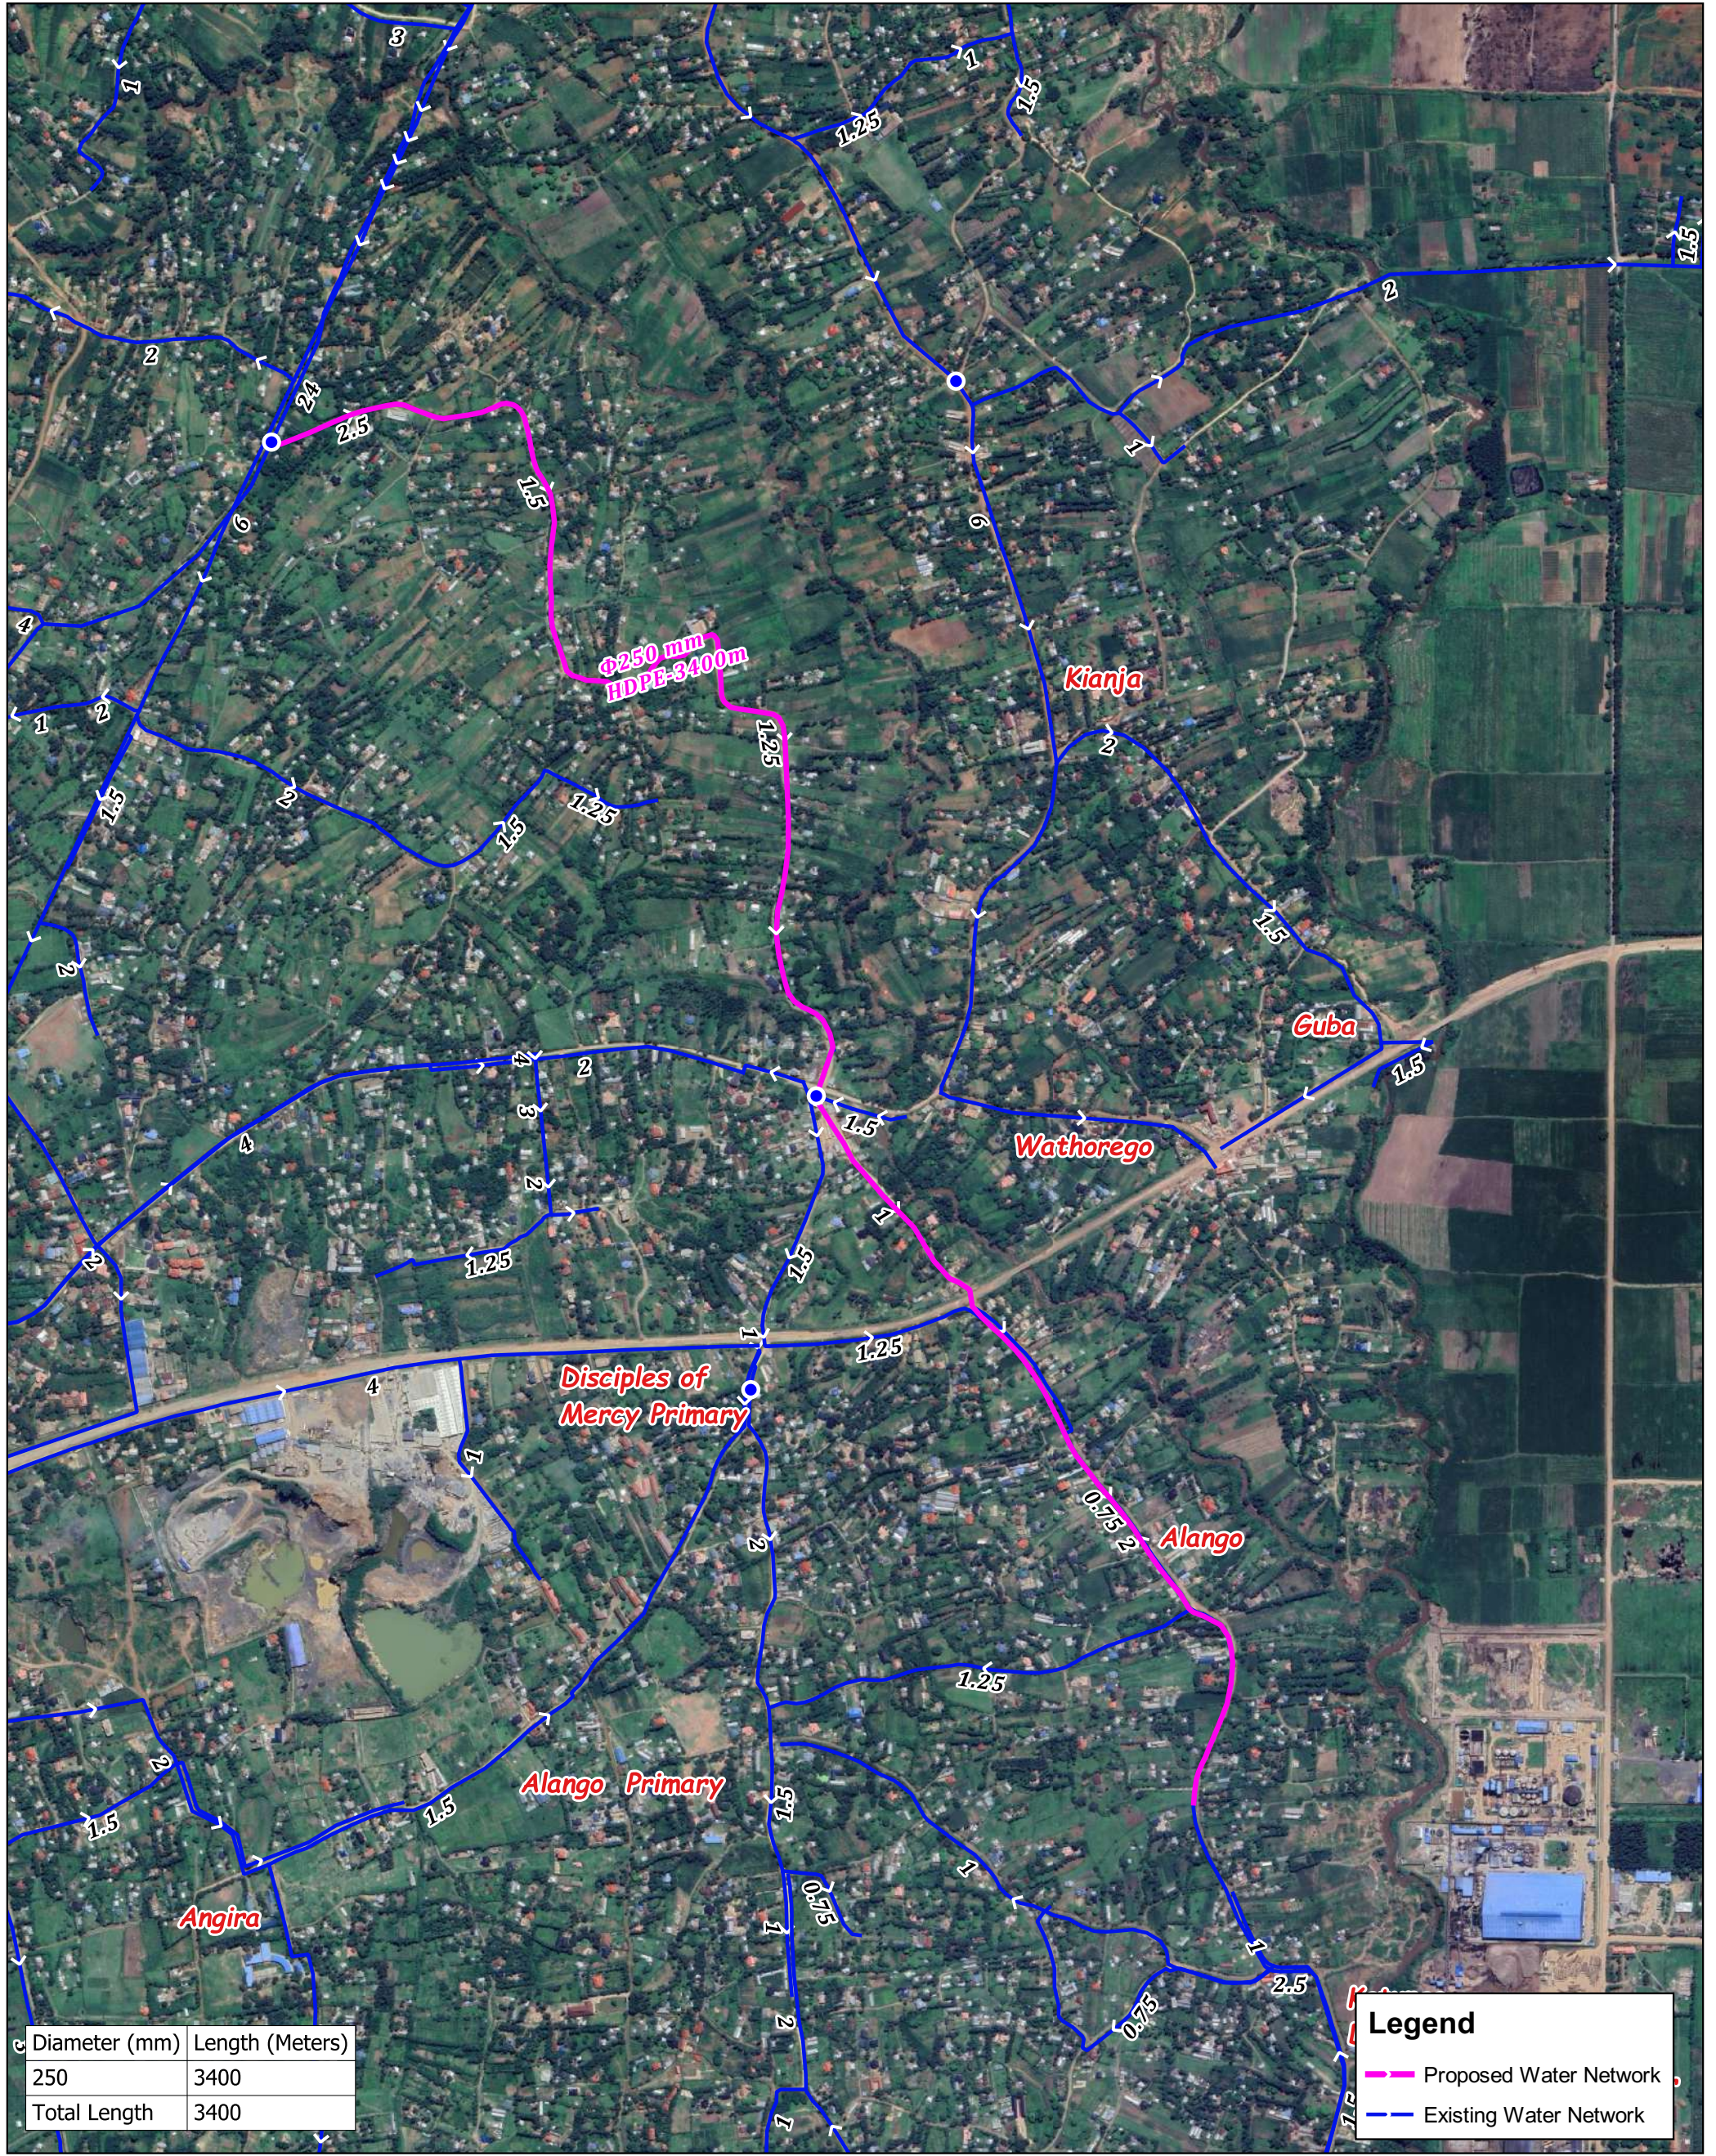


Diameter (mm)	Length (Meters)
250	3400
Total Length	3400

Legend

- Proposed Water Network
- Existing Water Network

699531 E
9992995 N

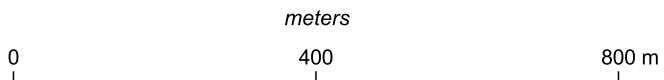

Map CRS: EPSG:32736
Coordinate Units: Meters
Map Scale: 1:10,000
Project File: CLSG II.qgz
Page Size: 297 x 420 mm
Made with: QGIS 3.28 on Windows



Kisumu Water and Sanitation Company
P.O. Box 3210 – 40100,
Kisumu, Kenya

Drawn by: GIS Analyst
Checked by: PDCE
Approved by: CETS